



KUSHIS ROOM – HEADWALL

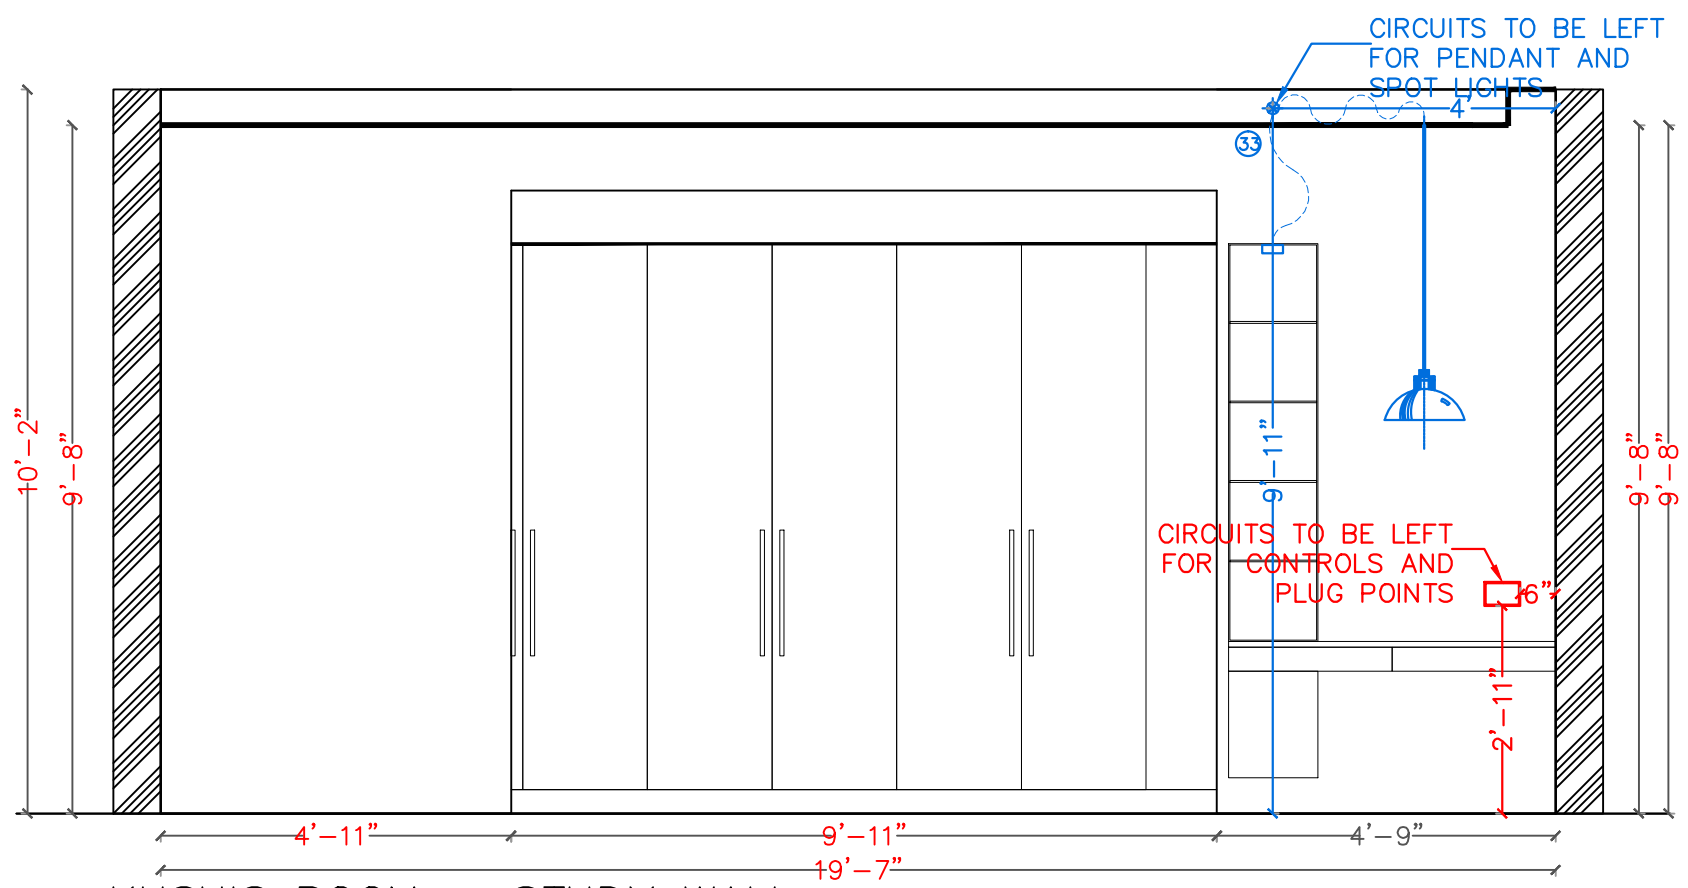

KUSHIS ROOM – STUDY WALL

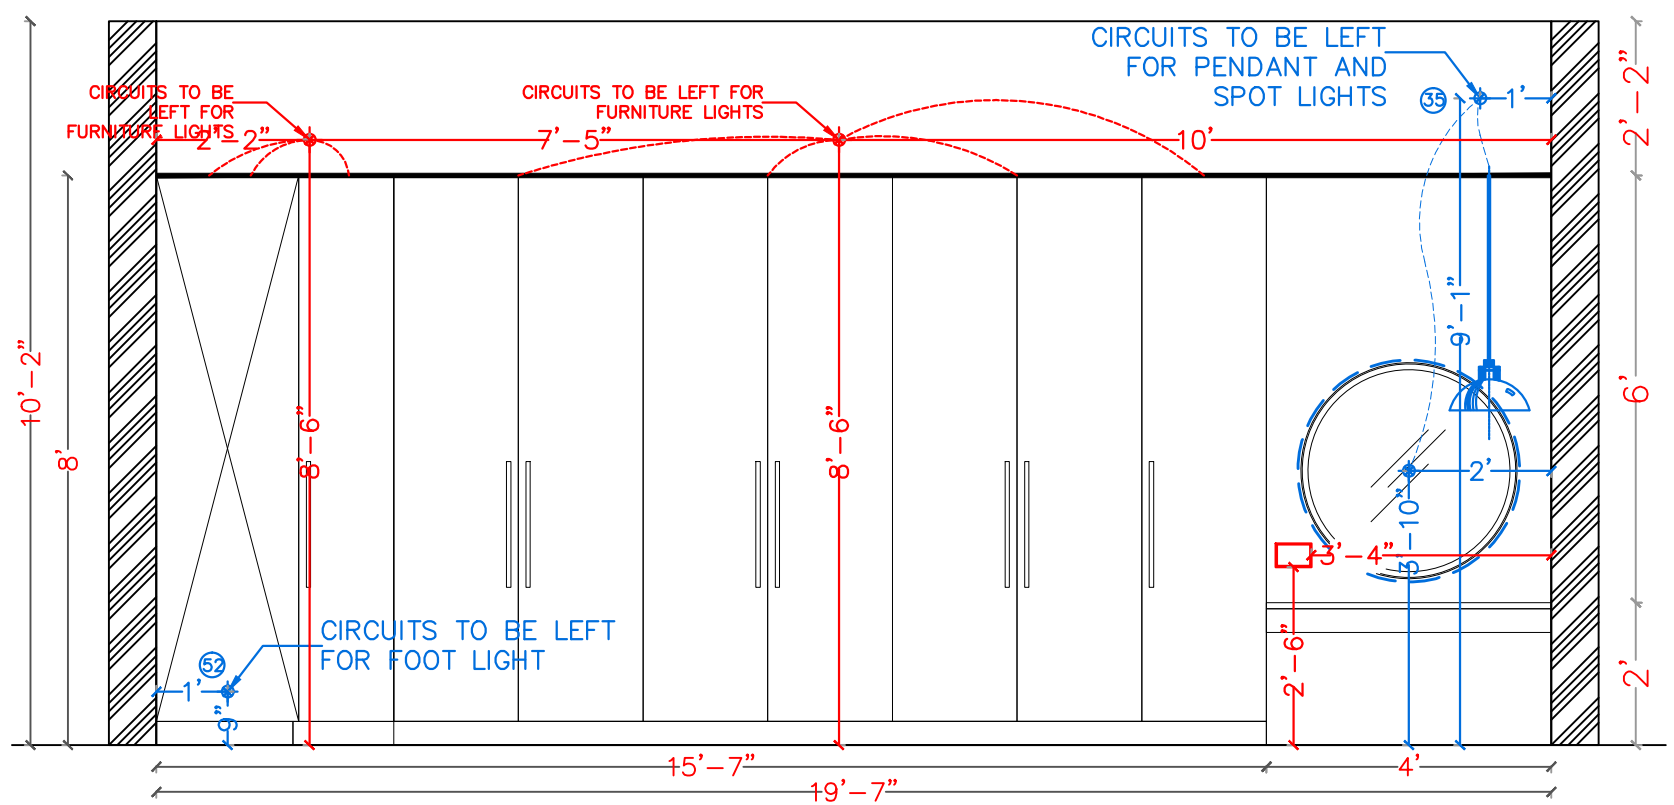

KUSHIS ROOM – WARDROBE WALL