


Elevation

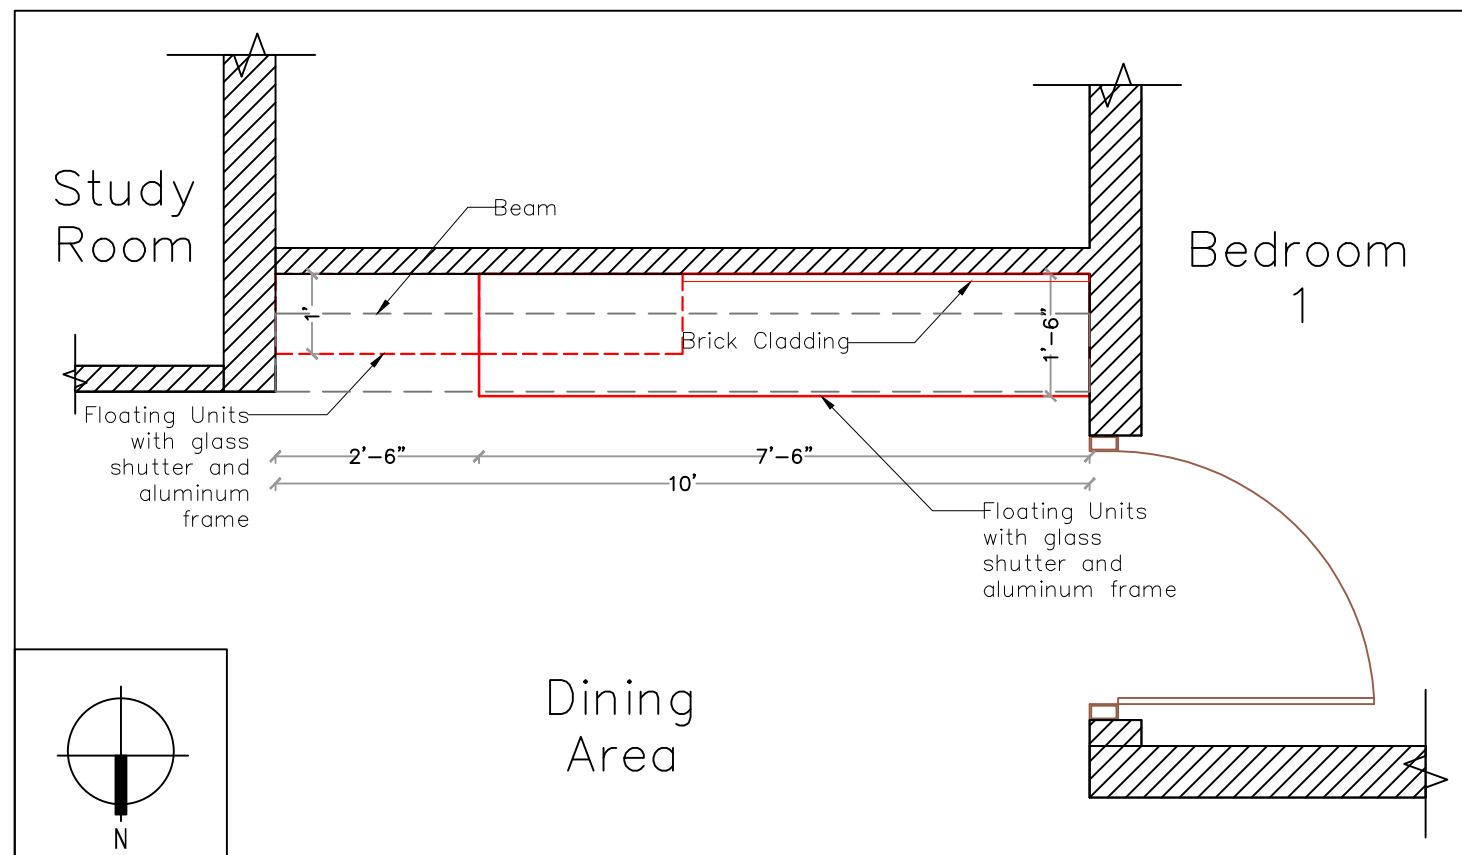

Floor Plan