



KITCHEN - COOKING WALL

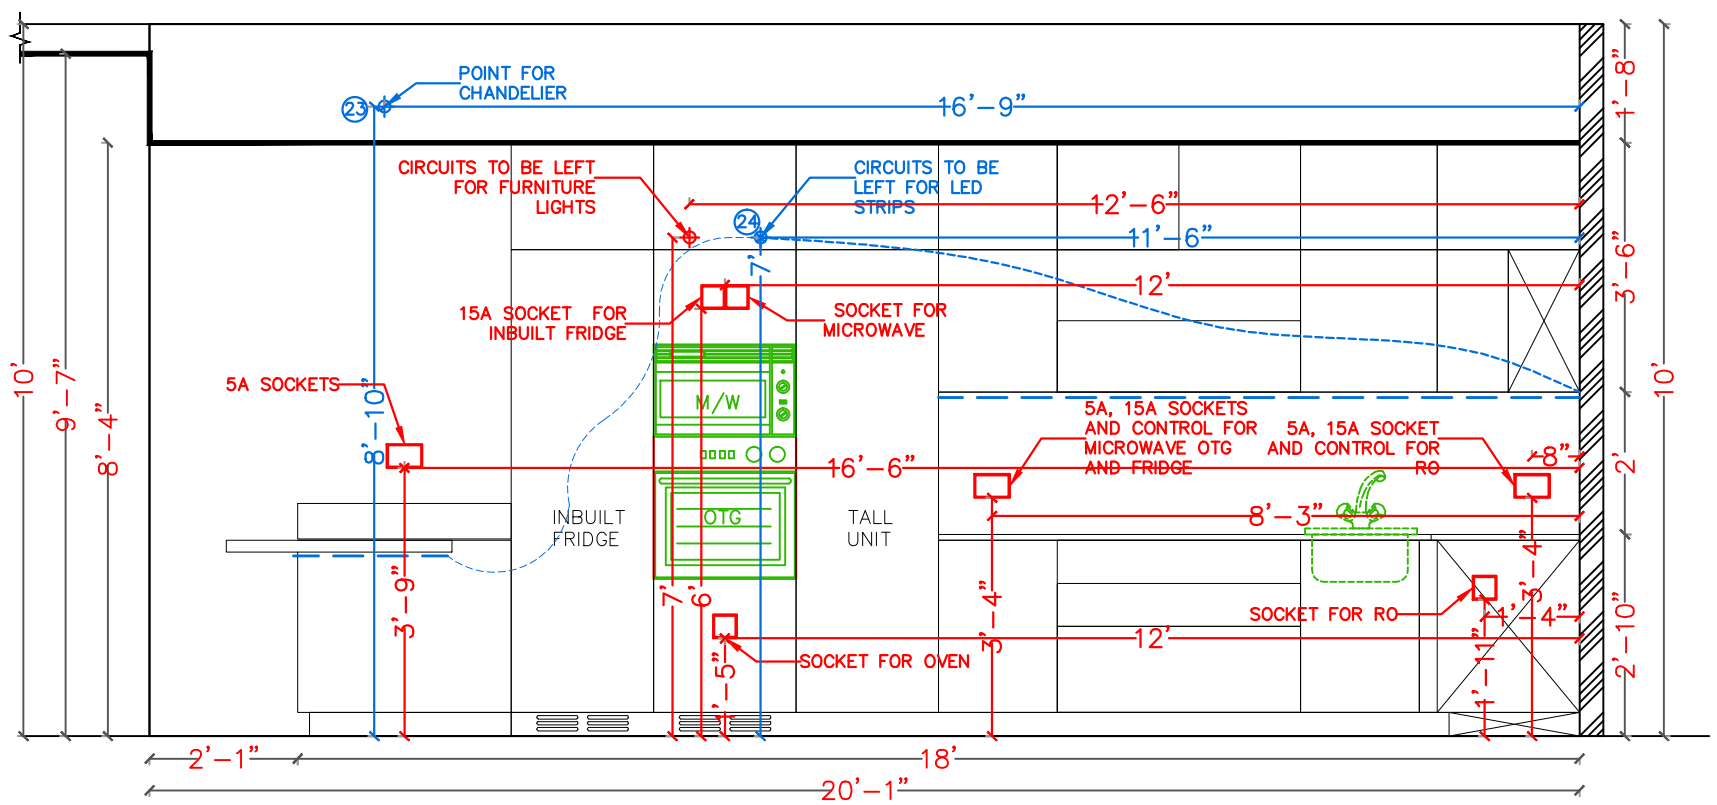

KITCHEN - SERVICE COUNTER

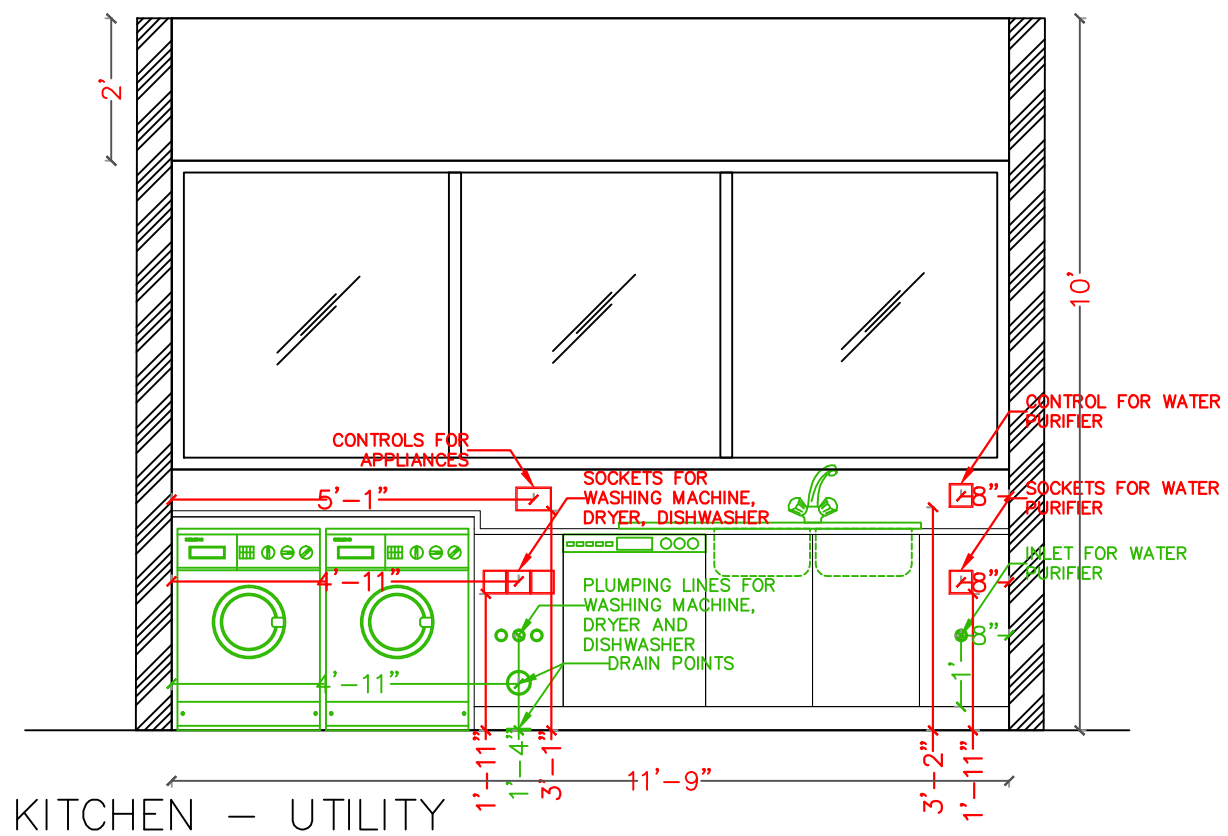

KITCHEN - UTILITY